


P1

P1 ~ 156 m²

P2 ~ 147 m²

P2

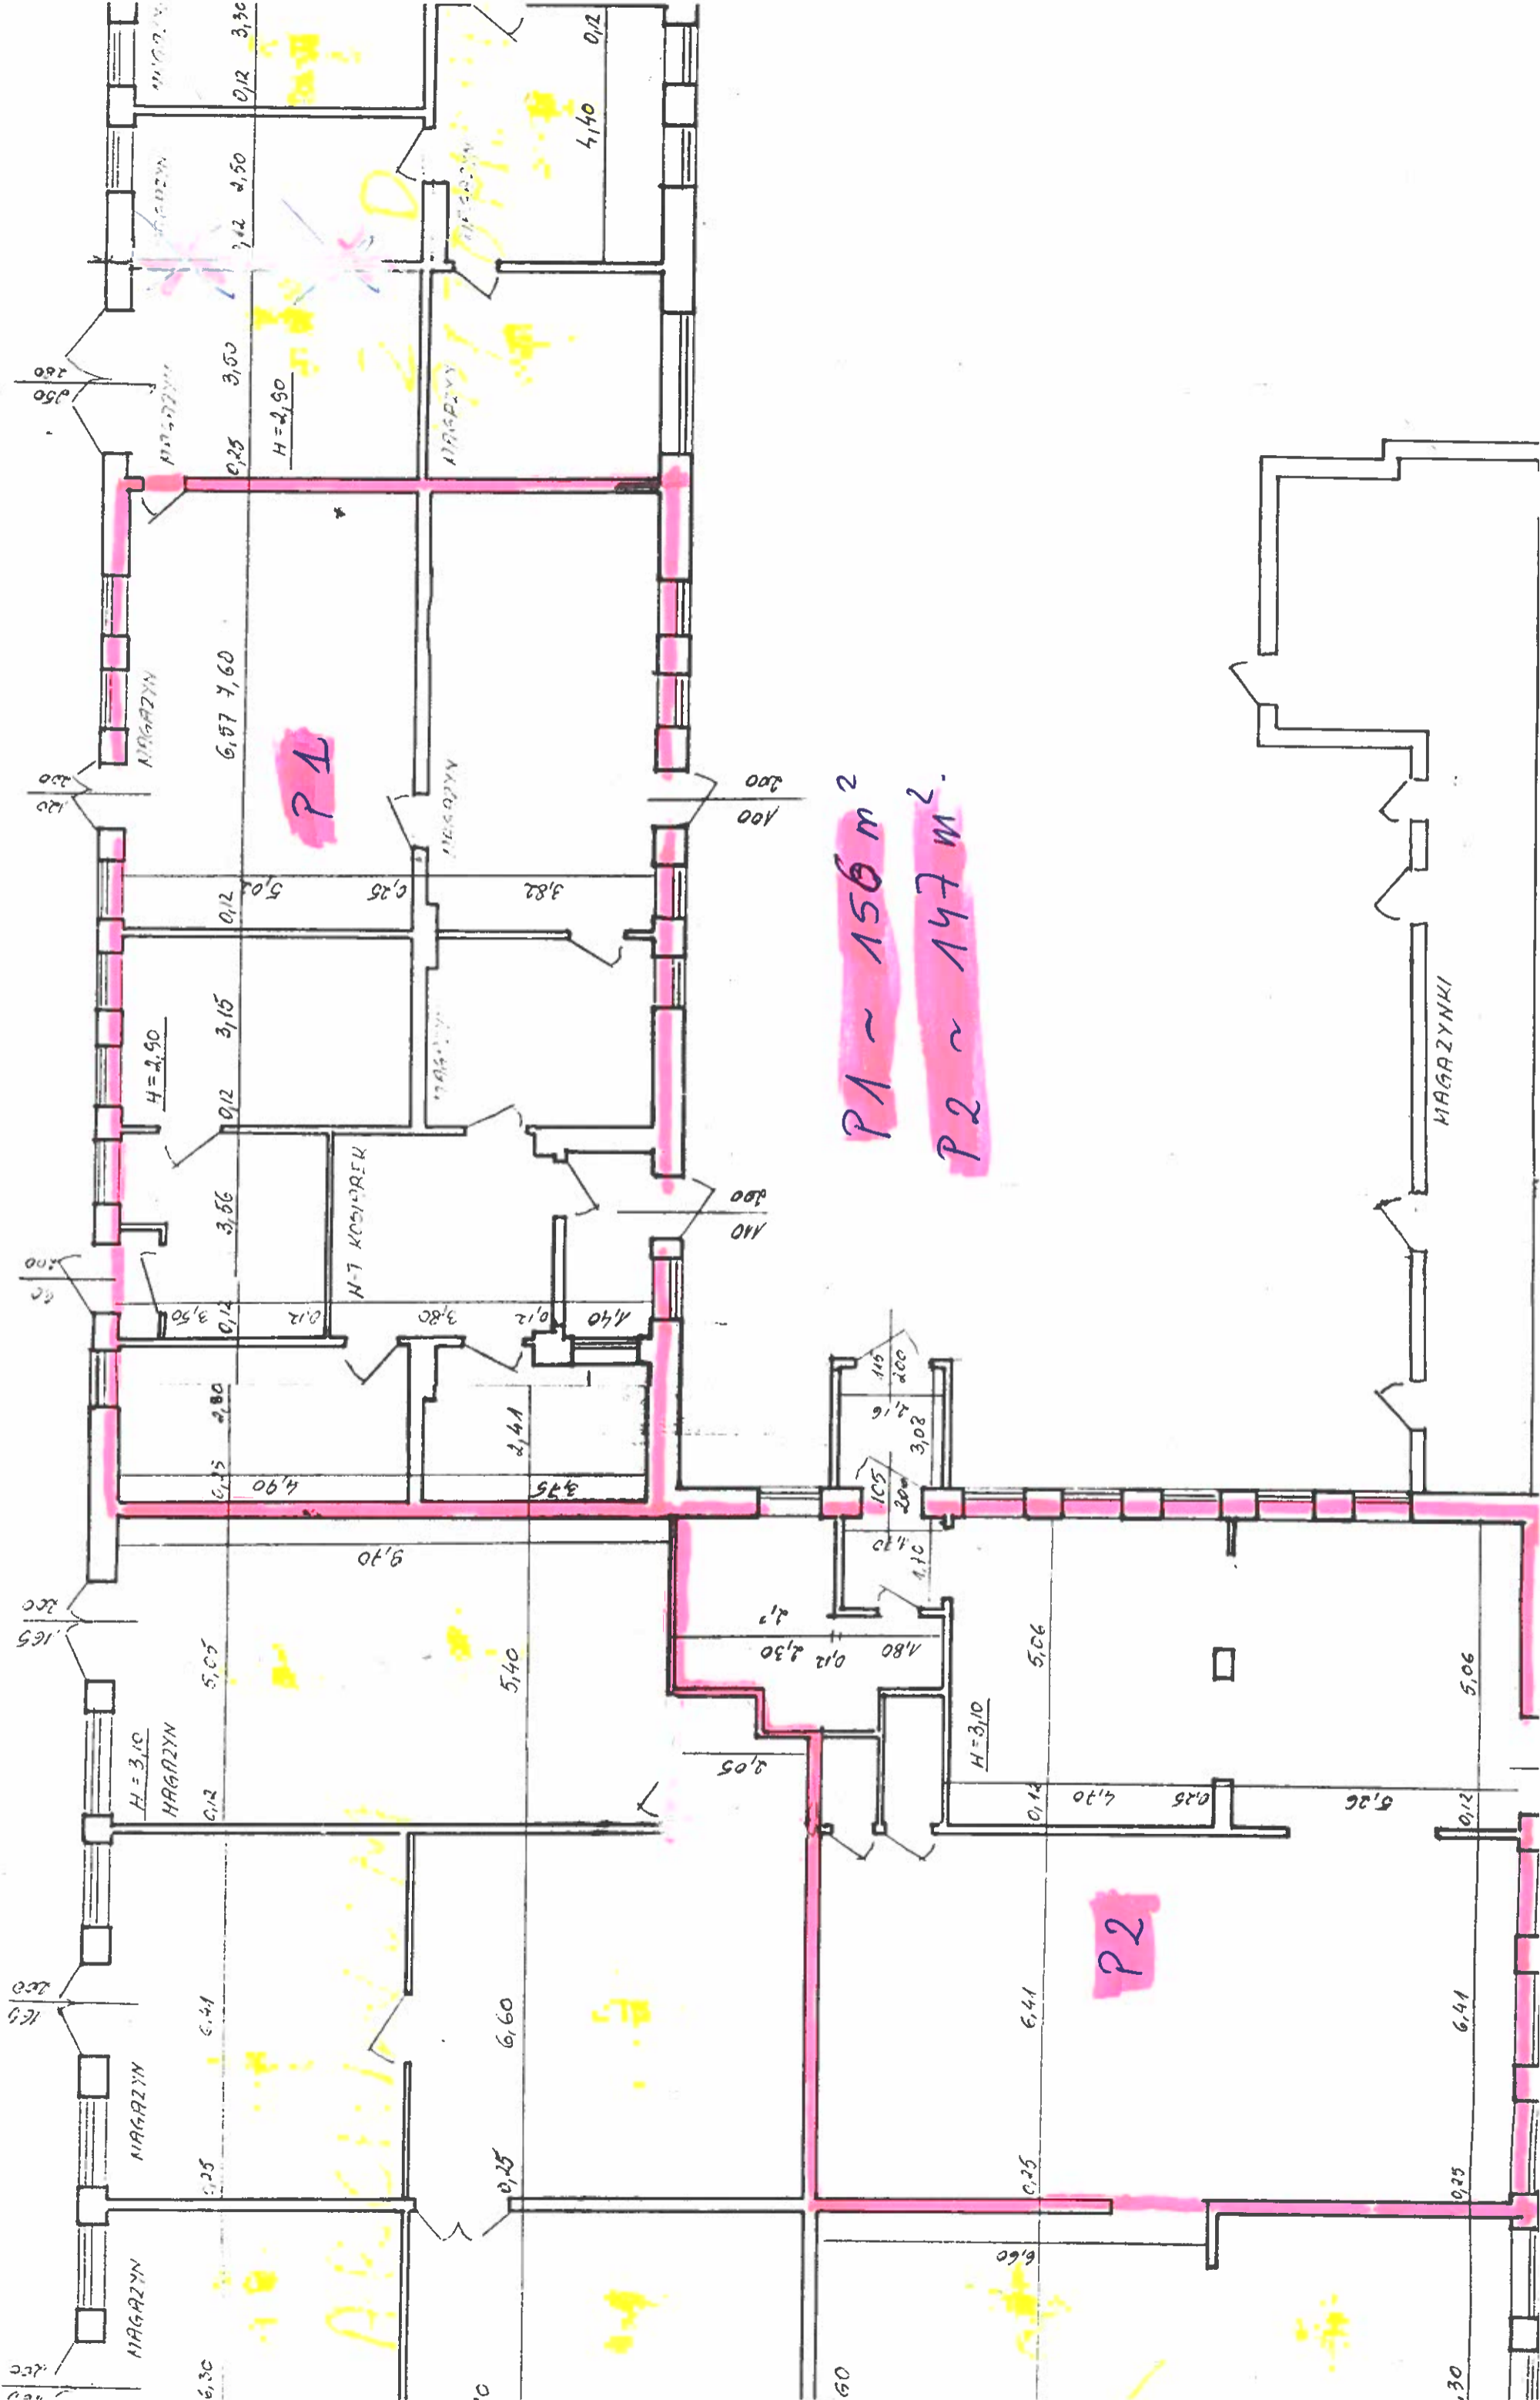

P1

P1 ~ 156 m²

P2 ~ 147 m²

P2

